


台中日月千禧酒店平面圖 - SK精緻客房(10坪)


0912、0918、1012、1018、1112、1118

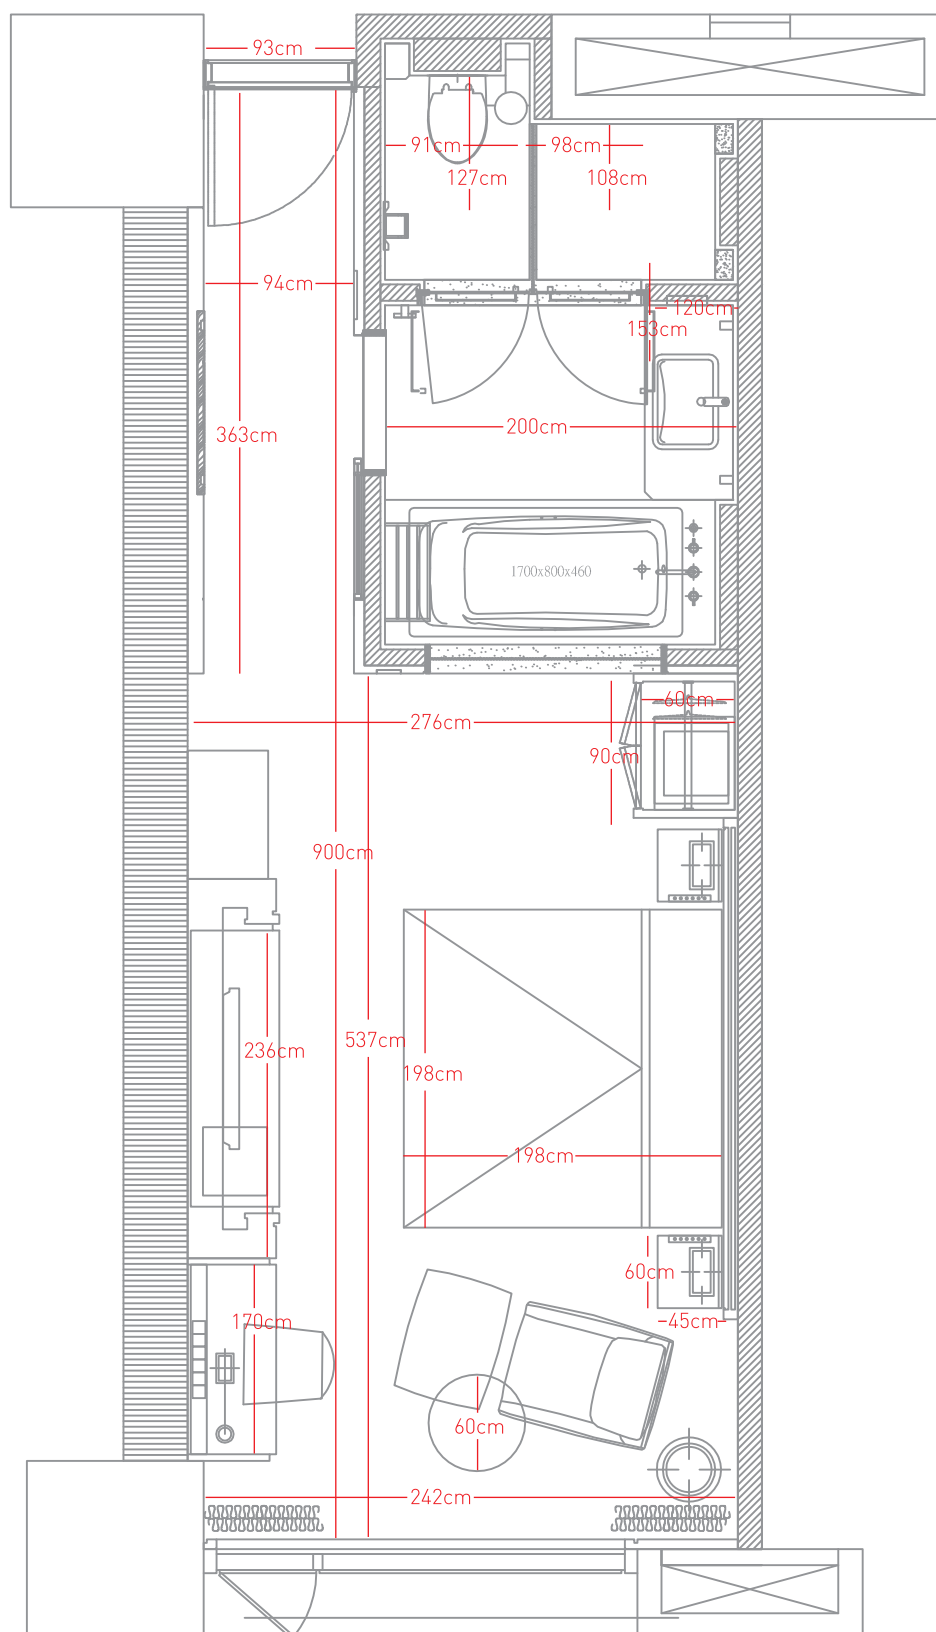

註：房間內高度**260cm**、衛浴空間高度**239cm**、入口房門高度**213cm**、床鋪高度**130cm**、
 電視櫃高度**75cm**、書桌高度**75cm**、沙發高度約**67cm**、洗手台高度**153cm**〔所有尺寸
 丈量誤差值**+1**實際尺寸均以現場實物為準〕。

台中日月千禧酒店平面圖- SK精緻客房(10坪)- 無障礙空間


0812、0818

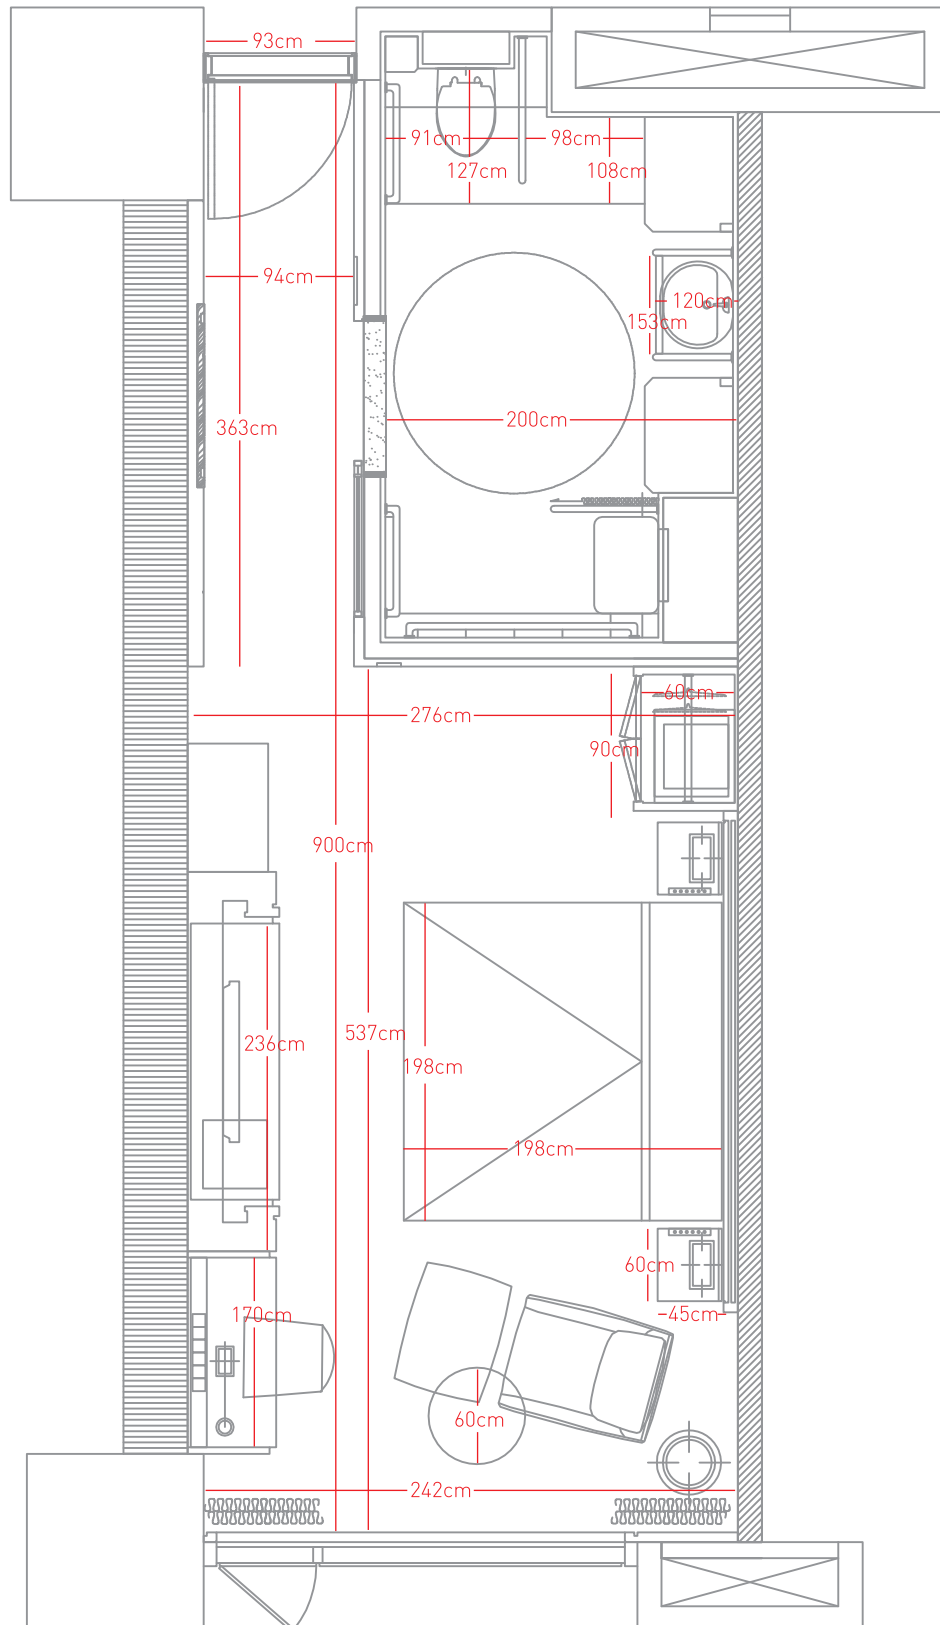

註：房間內高度**260cm**、衛浴空間高度**239cm**、入口房門高度**213cm**、床鋪高度**130cm**、
 電視櫃高度**75cm**、書桌高度**75cm**、沙發高度約**67cm**、洗手台高度**153cm** (所有尺寸
 丈量誤差值**+/-1**實際尺寸均以現場實物為準)。

台中日月千禧酒店平面圖- DK日月客房(11坪)- 一大床


0802、0803、0805、0806、0807、0808、0809、0810、0902、0903、0905、
0906、0907、0908、0909、0910、1002、1003、1005、1006、1007、1008、
1009、1010、1102、1103、1105、1106、1107、1108、1109、1110

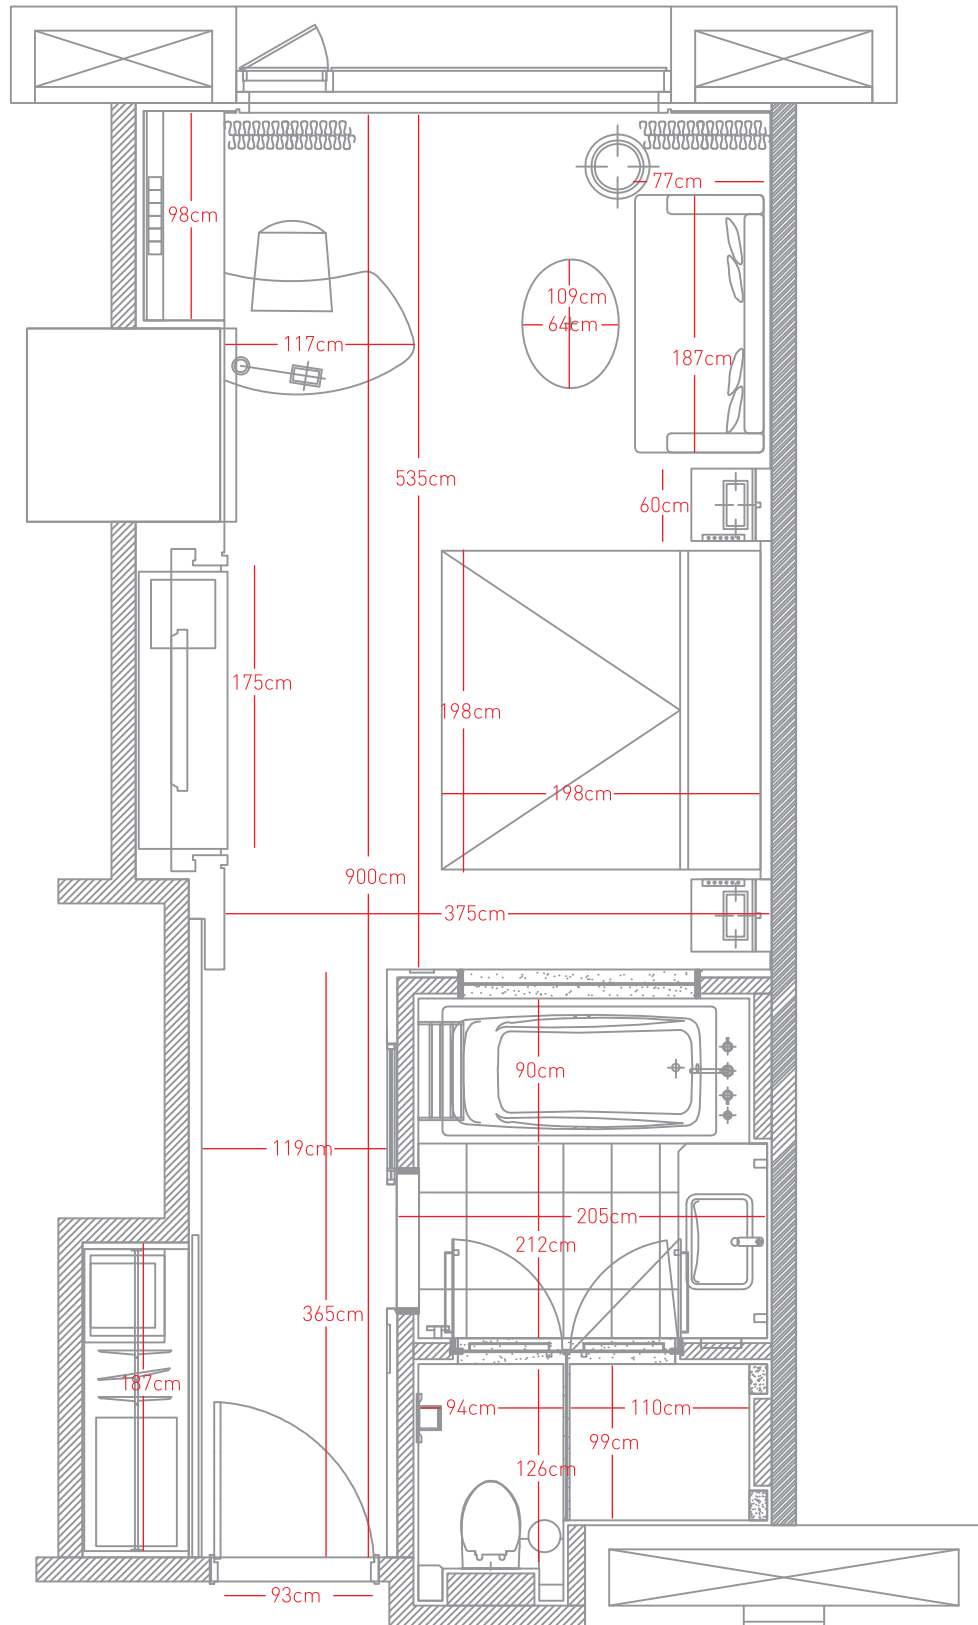

註：房間內高度260cm、衛浴空間高度239cm、入口房門高度213cm、床鋪高度130cm、
電視櫃高度75cm、書桌高度75cm、沙發高度約67cm、洗手台高度153cm (所有尺寸
丈量誤差值+-1實際尺寸均以現場實物為準)。

台中日月千禧酒店平面圖- DT日月客房(11坪)- 兩小床

0813、0815、0816、0817、0913、0915、0916、0917、1013、1015、1016、1017、1113、1115、1116、1117

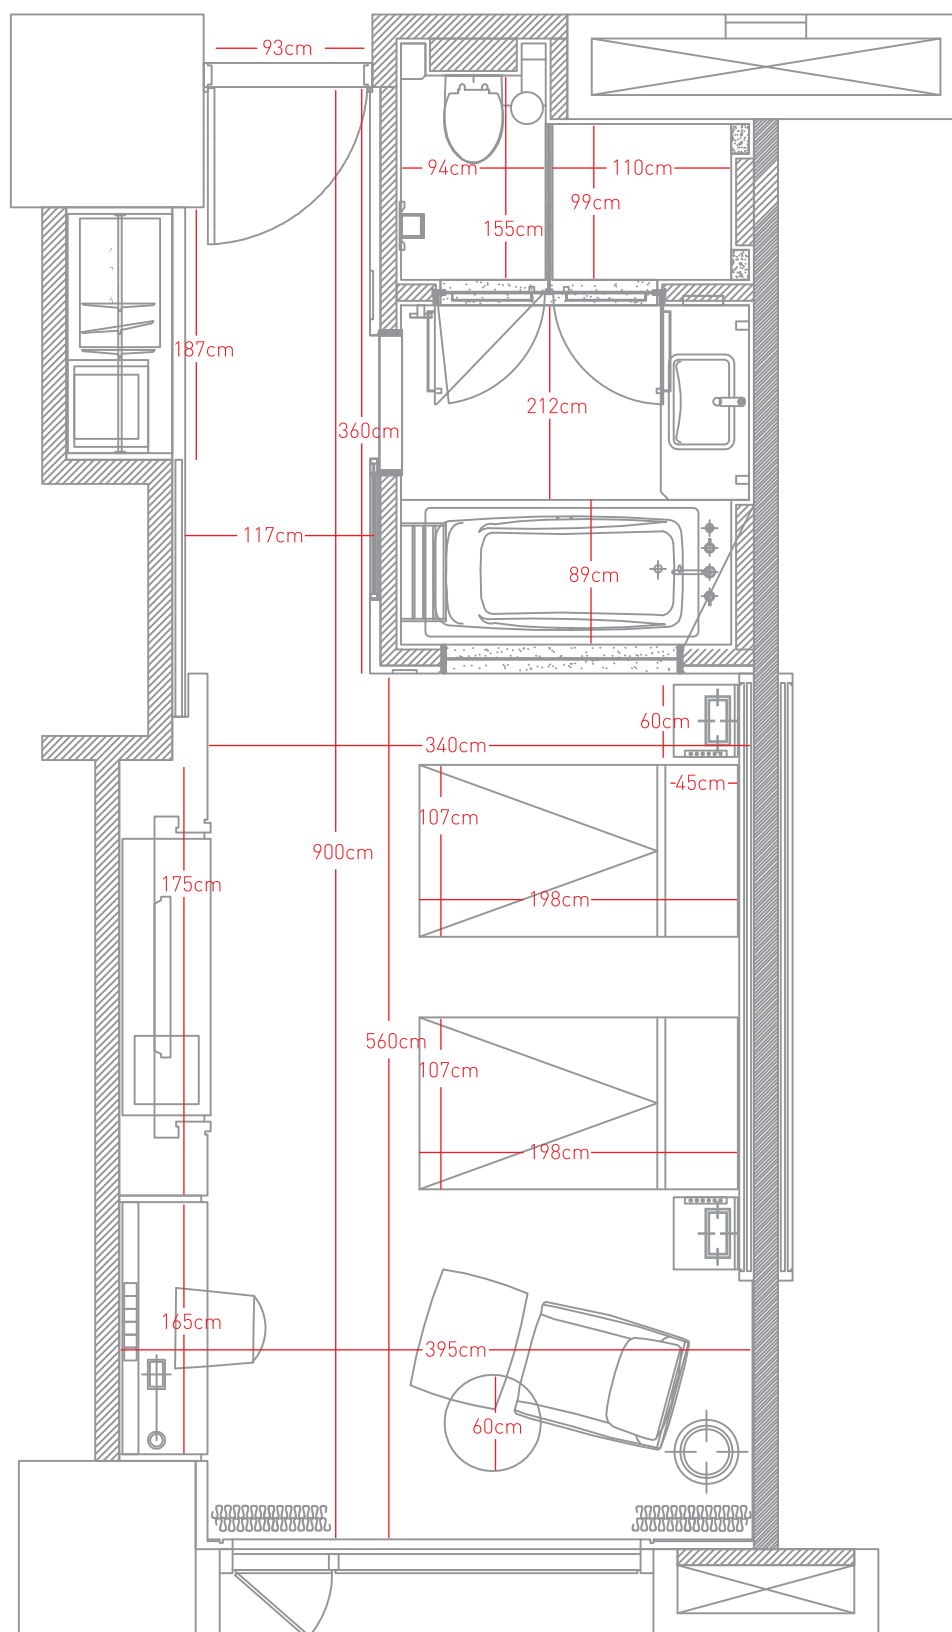


註：房間內高度**260cm**、衛浴空間高度**239cm**、入口房門高度**213cm**、床鋪高度**130cm**、
 電視櫃高度**75cm**、書桌高度**75cm**、沙發高度約**67cm**、洗手台高度**153cm**〔所有尺寸
 丈量誤差值**+1**實際尺寸均以現場實物為準〕。




Millennium Hotel- Superior King Room

0912、0918、1012、1018、1112、1118

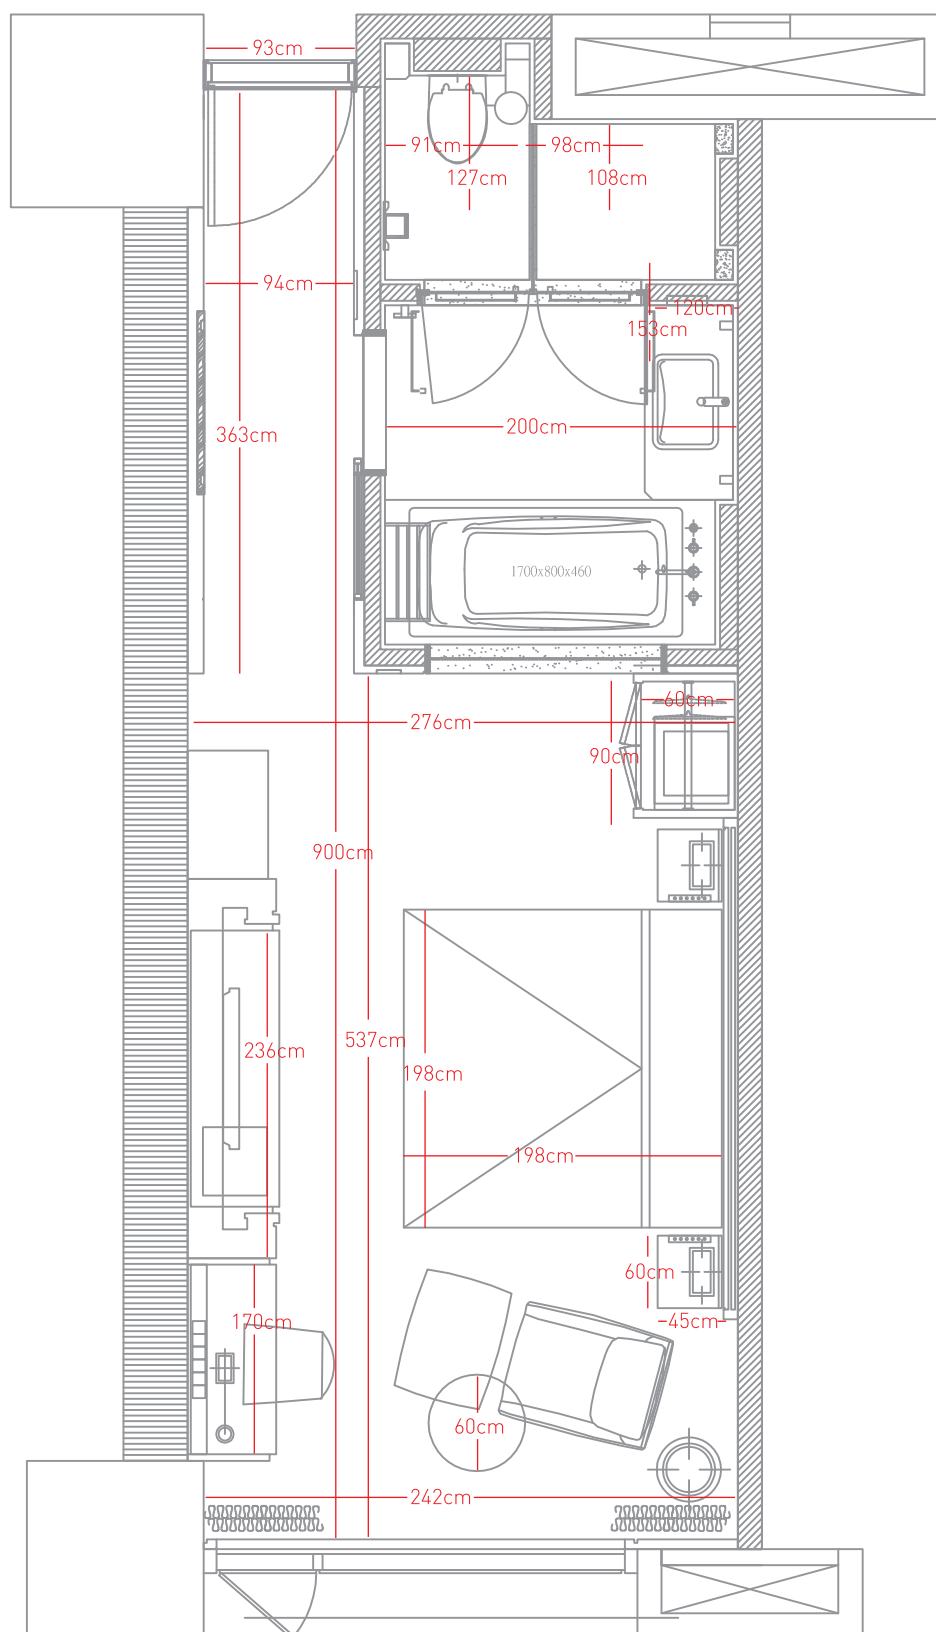


Note: Room height 260cm/ Bathroom height 239cm/ Entrance door height 213cm/ Bed height 130cm/ TV cabinet height 75cm/ Desk height 75cm/ Sofa height 67cm/ Washbasin height 153cm (All dimension measurement deviation +-1cm, Actual size is based on the real object.)

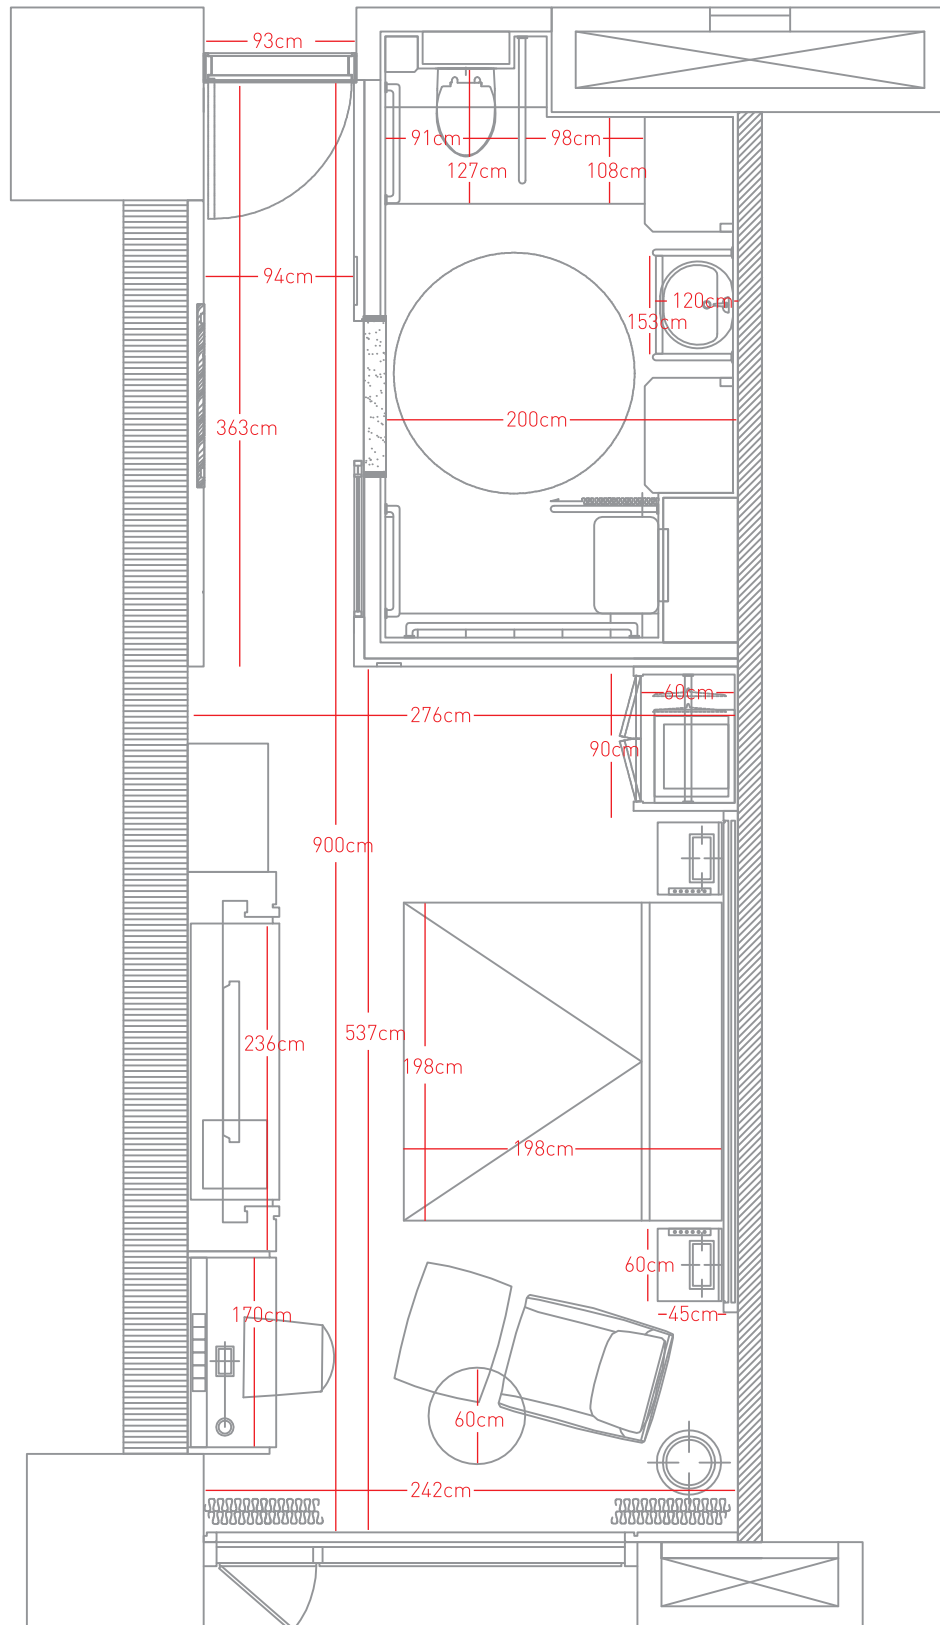

Note: Room height 260cm/ Bathroom height 239cm/ Entrance door height 213cm/ Bed height 130cm/ TV cabinet height 75cm/ Desk height 75cm/ Sofa height 67cm/ Washbasin height 153cm (All dimension measurement deviation +-1cm, Actual size is based on the real object.)

Millennium Hotel- Deluxe King Room

0802、0803、0805、0806、0807、0808、0809、0810、0902、0903、0905、
 0906、0907、0908、0909、0910、1002、1003、1005、1006、1007、1008、
 1009、1010、1102、1103、1105、1106、1107、1108、1109、1110

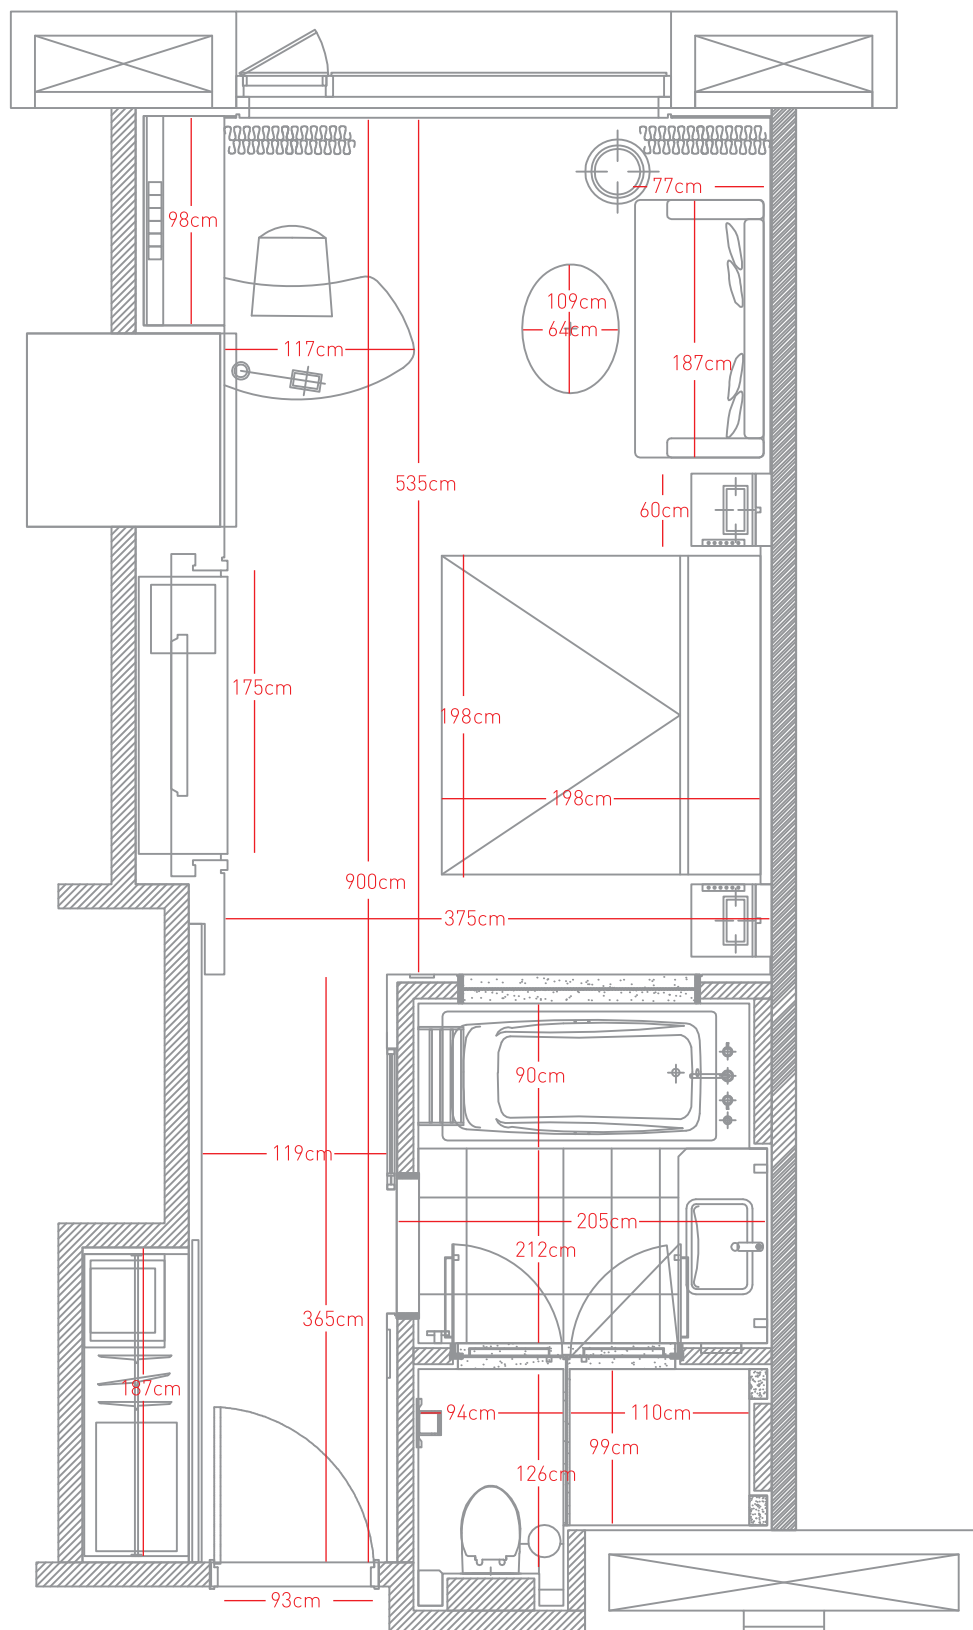


Note: Room height 260cm/ Bathroom height 239cm/ Entrance door height 213cm/ Bed height 130cm/ TV cabinet height 75cm/ Desk height 75cm/ Sofa height 67cm/ Washbasin height 153cm (All dimension measurement deviation +-1cm, Actual size is based on the real object.)

Note: Room height 260cm/ Bathroom height 239cm/ Entrance door height 213cm/ Bed height 130cm/ TV cabinet height 75cm/ Desk height 75cm/ Sofa height 67cm/ Washbasin height 153cm (All dimension measurement deviation ± 1 cm, Actual size is based on the real object.)

Millennium Hotel- FAMILY STUDIO

0801、0811、0901、0911、1001、1011、1101、1111

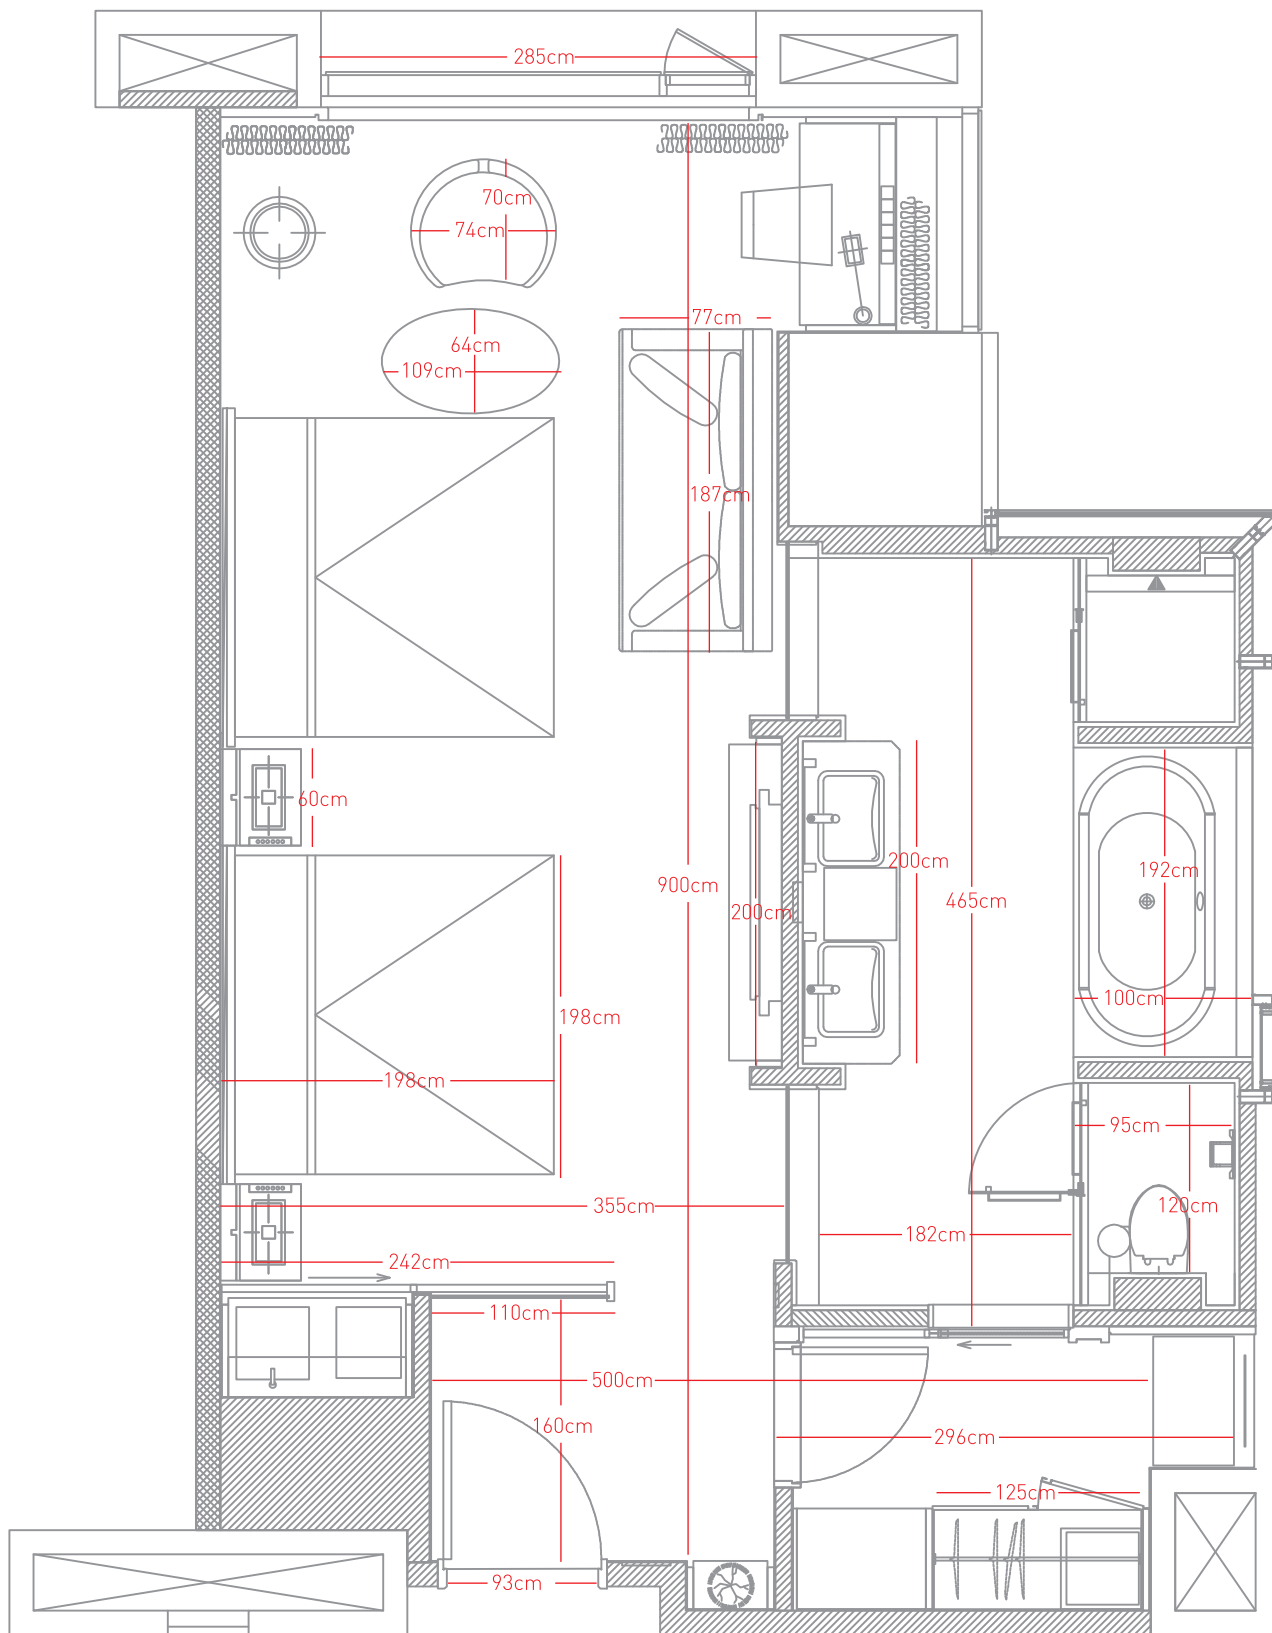

Note: Room height 260cm/ Bathroom height 239cm/ Entrance door height 213cm/ Bed height 130cm/ TV cabinet height 75cm/ Desk height 75cm/ Sofa height 67cm/ Washbasin height 153cm (All dimension measurement deviation +-1cm, Actual size is based on the real object.)